

General Notes

Please do not scale from this drawing. If in doubt, ASK.


All dimensions shown are in millimeters unless noted otherwise.

All dimensions to existing elements to be checked on site by contractor.

This drawing is to be used as a schematic representation of quotation/order only. Any structural calculations/information should be reviewed by suitably qualified persons.

Any furniture shown is exemplary only – any requirement for furniture should be submitted on Carter Accommodation Ltd Requisition form. Furniture will not be delivered in accordance with any drawing.

Main Building Colour : #####  
 Banding Colour : #####

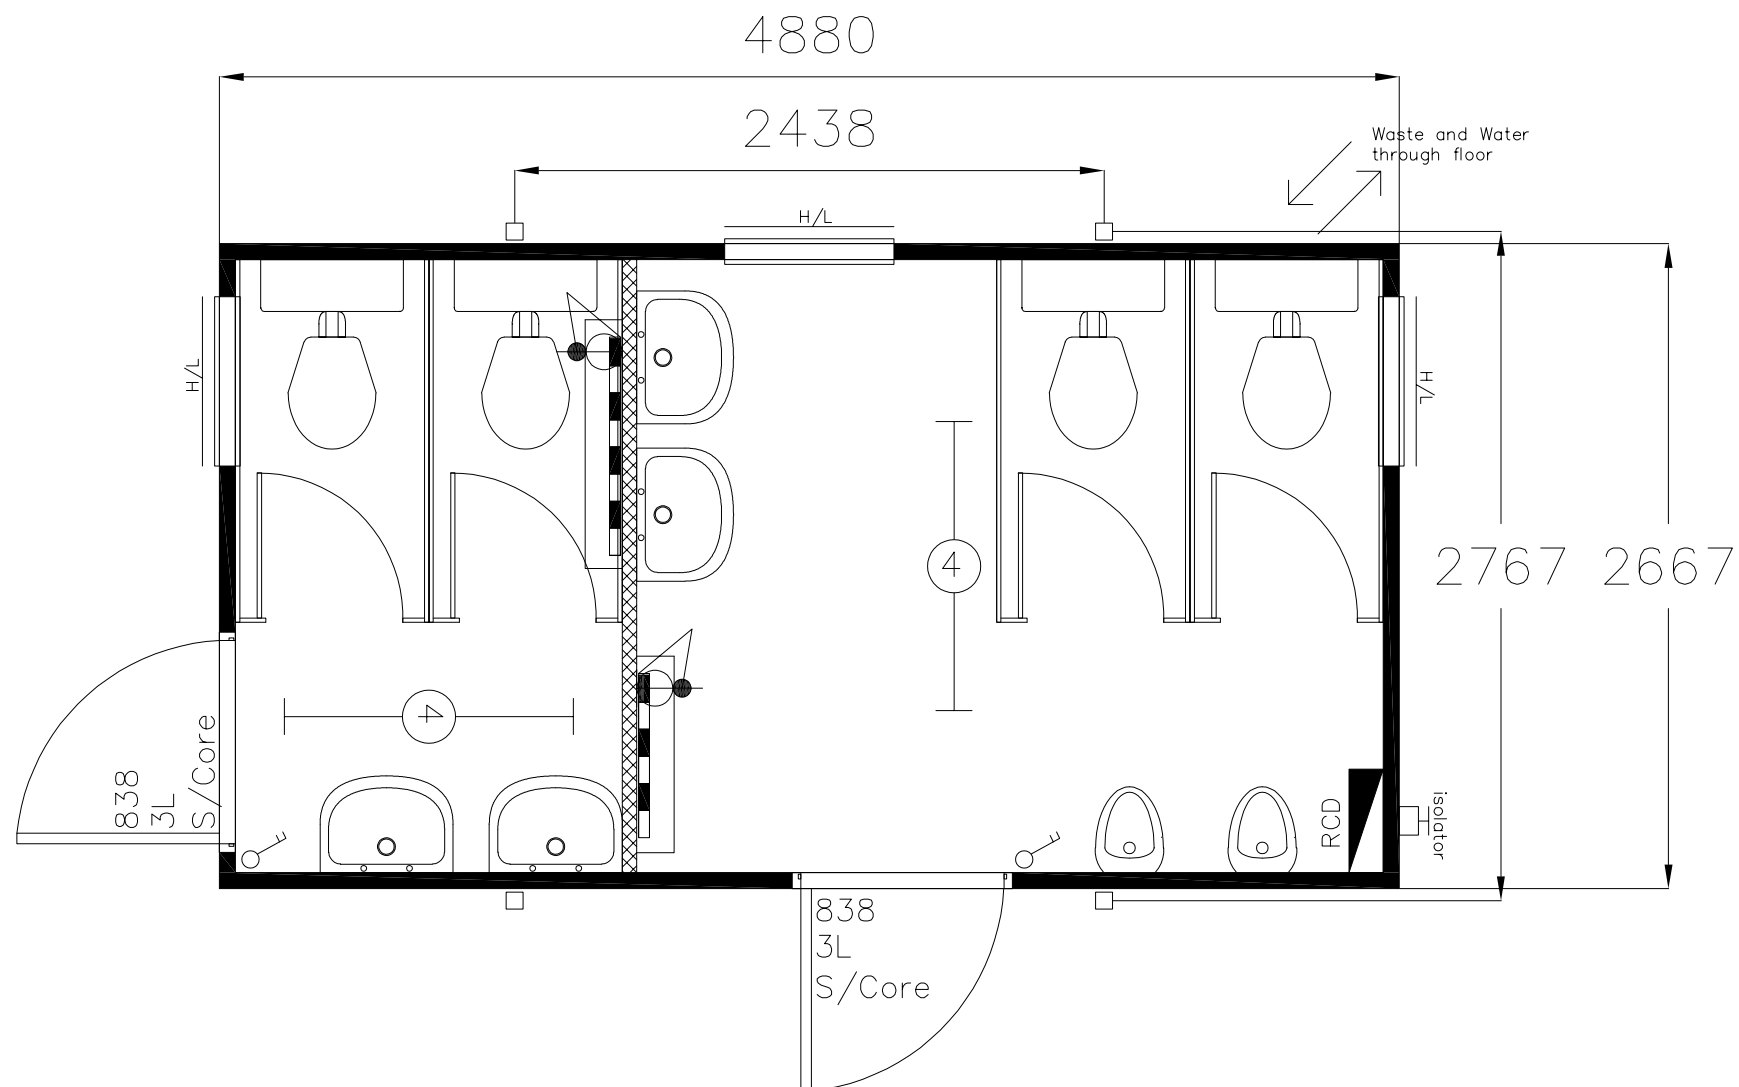

Drawing Approved By  
 Name.....  
 Position.....  
 Date.....

No.	Revision/Issue	Date

**Carter**  
 Accommodation  
 Tel: 01553 810778

Project Name and Address  
 1609/C0953  
 16' x 9' Timber Jack/  
 Leg 2 + 2 Male/Female  
 Toilet Block

Project 1609/C0953	Sheet - 1
Date 08.07.2019	
Scale 1:16 @ A3	